



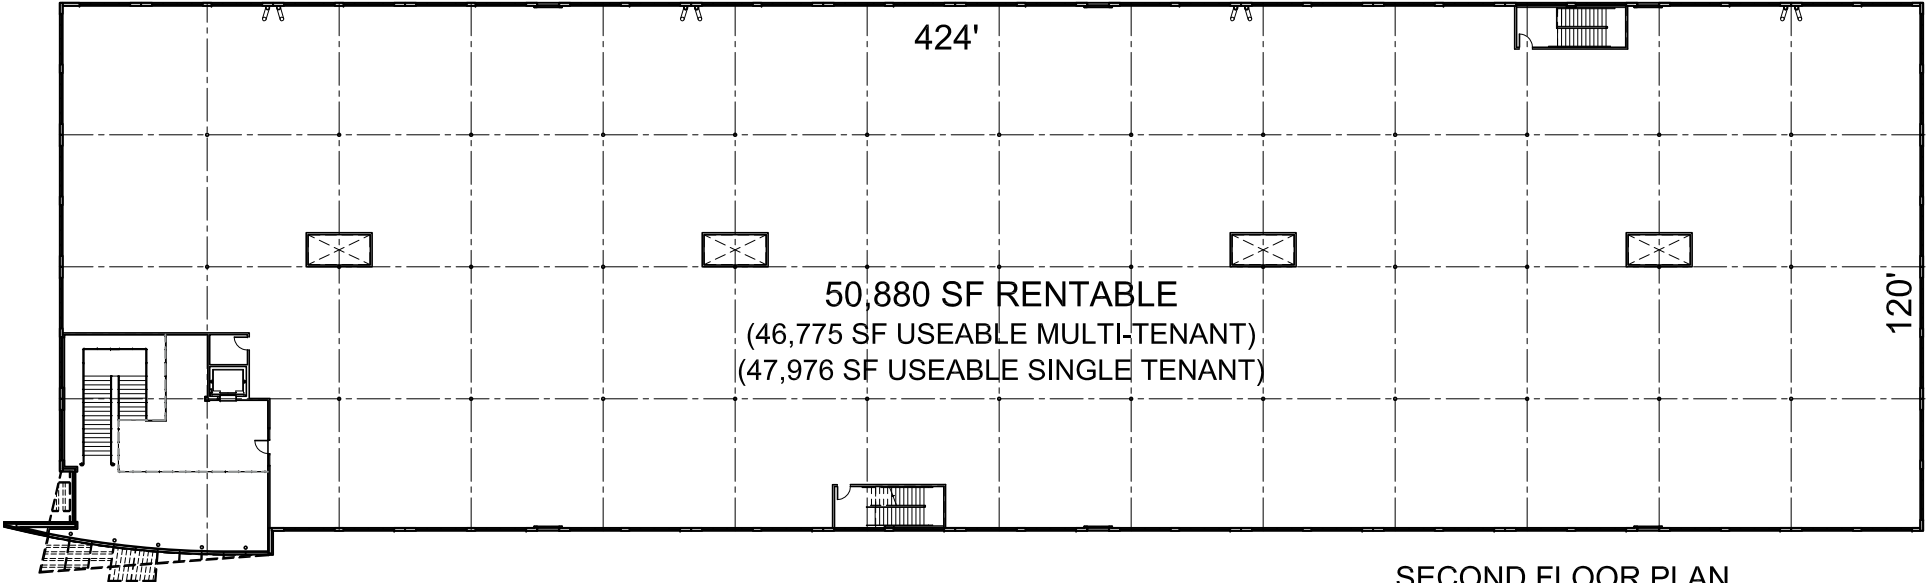

SECOND FLOOR PLAN

Scale: NTS

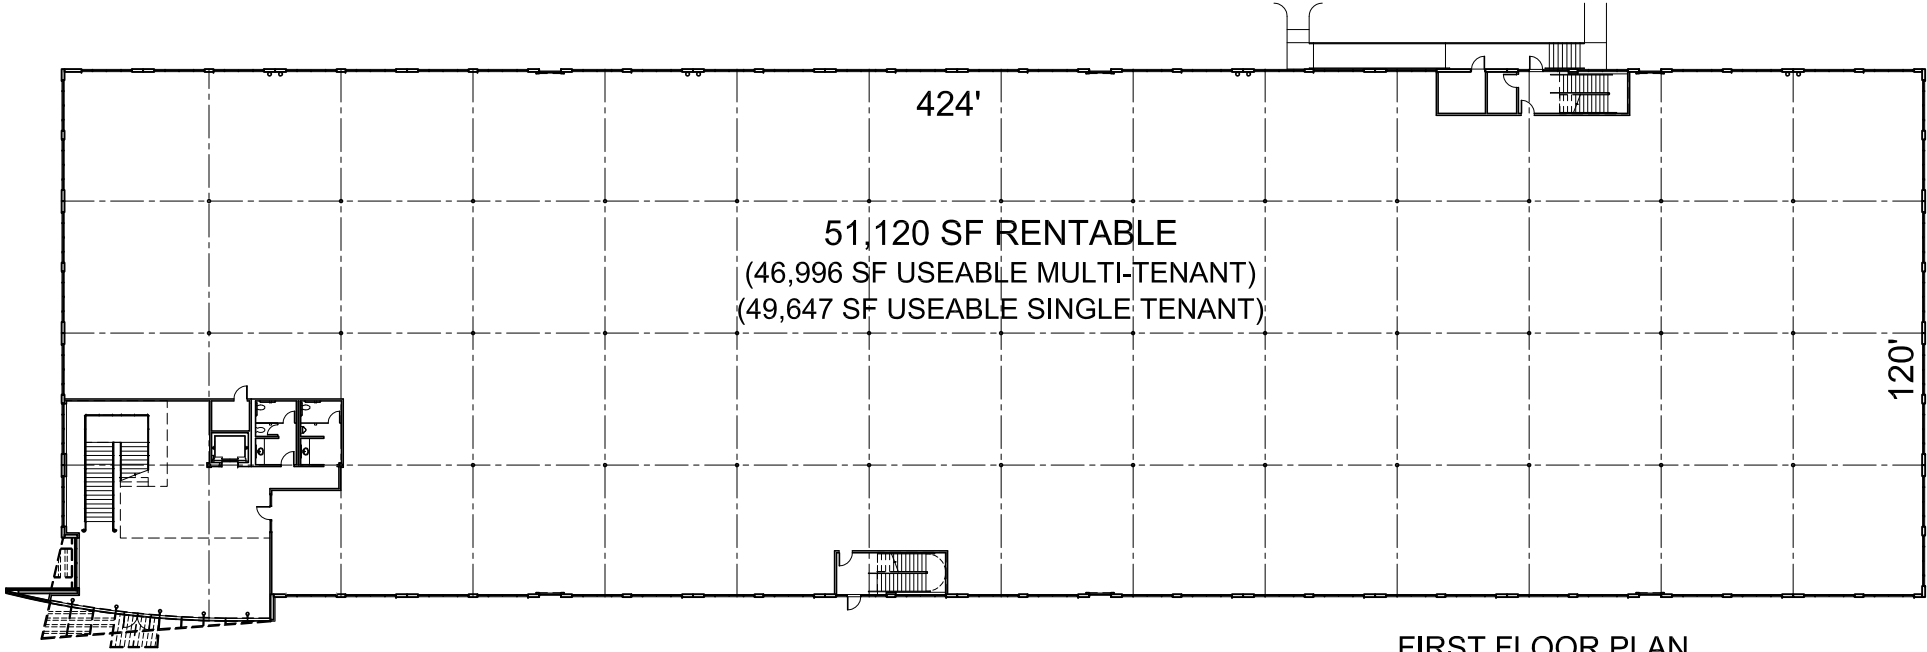

FIRST FLOOR PLAN

Scale: NTS

