




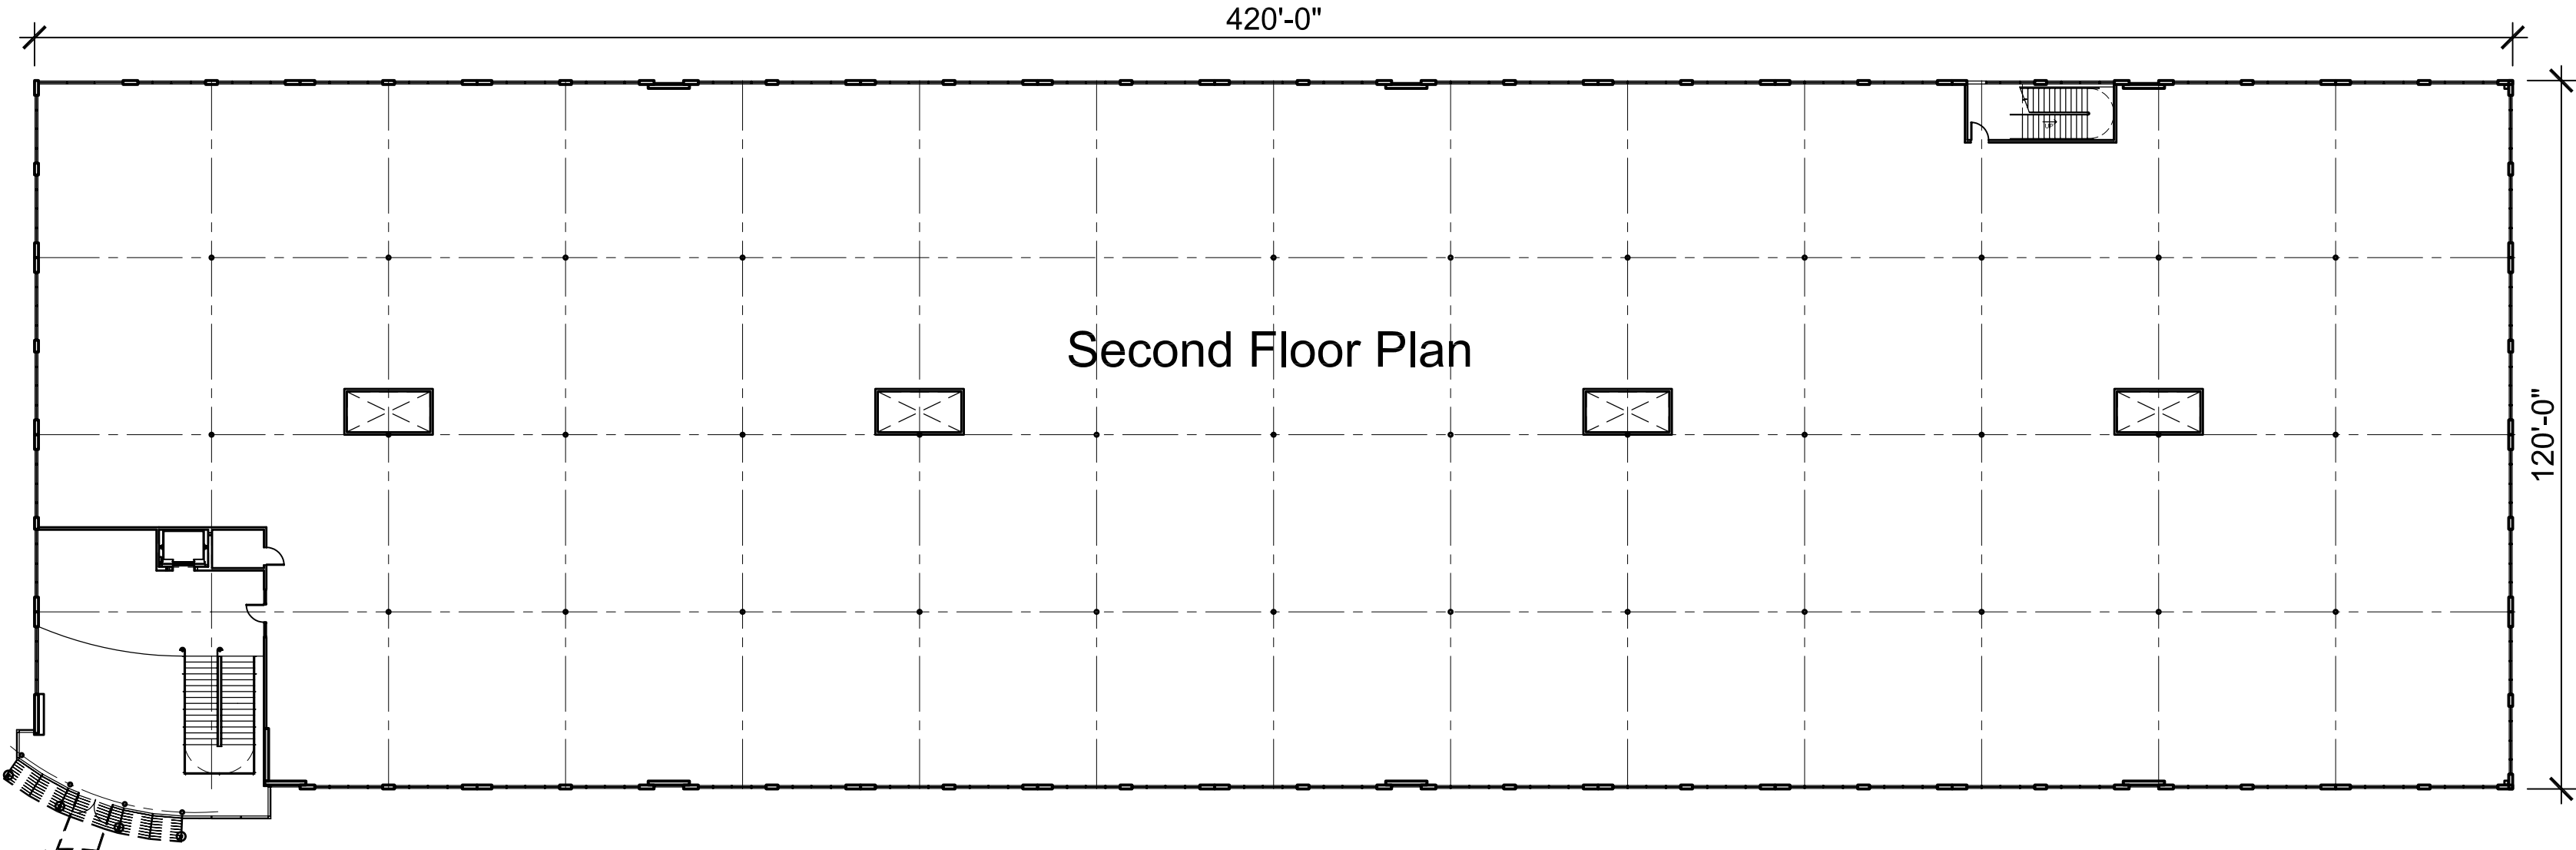

SECOND FLOOR BUILDING PLAN
Not To Scale

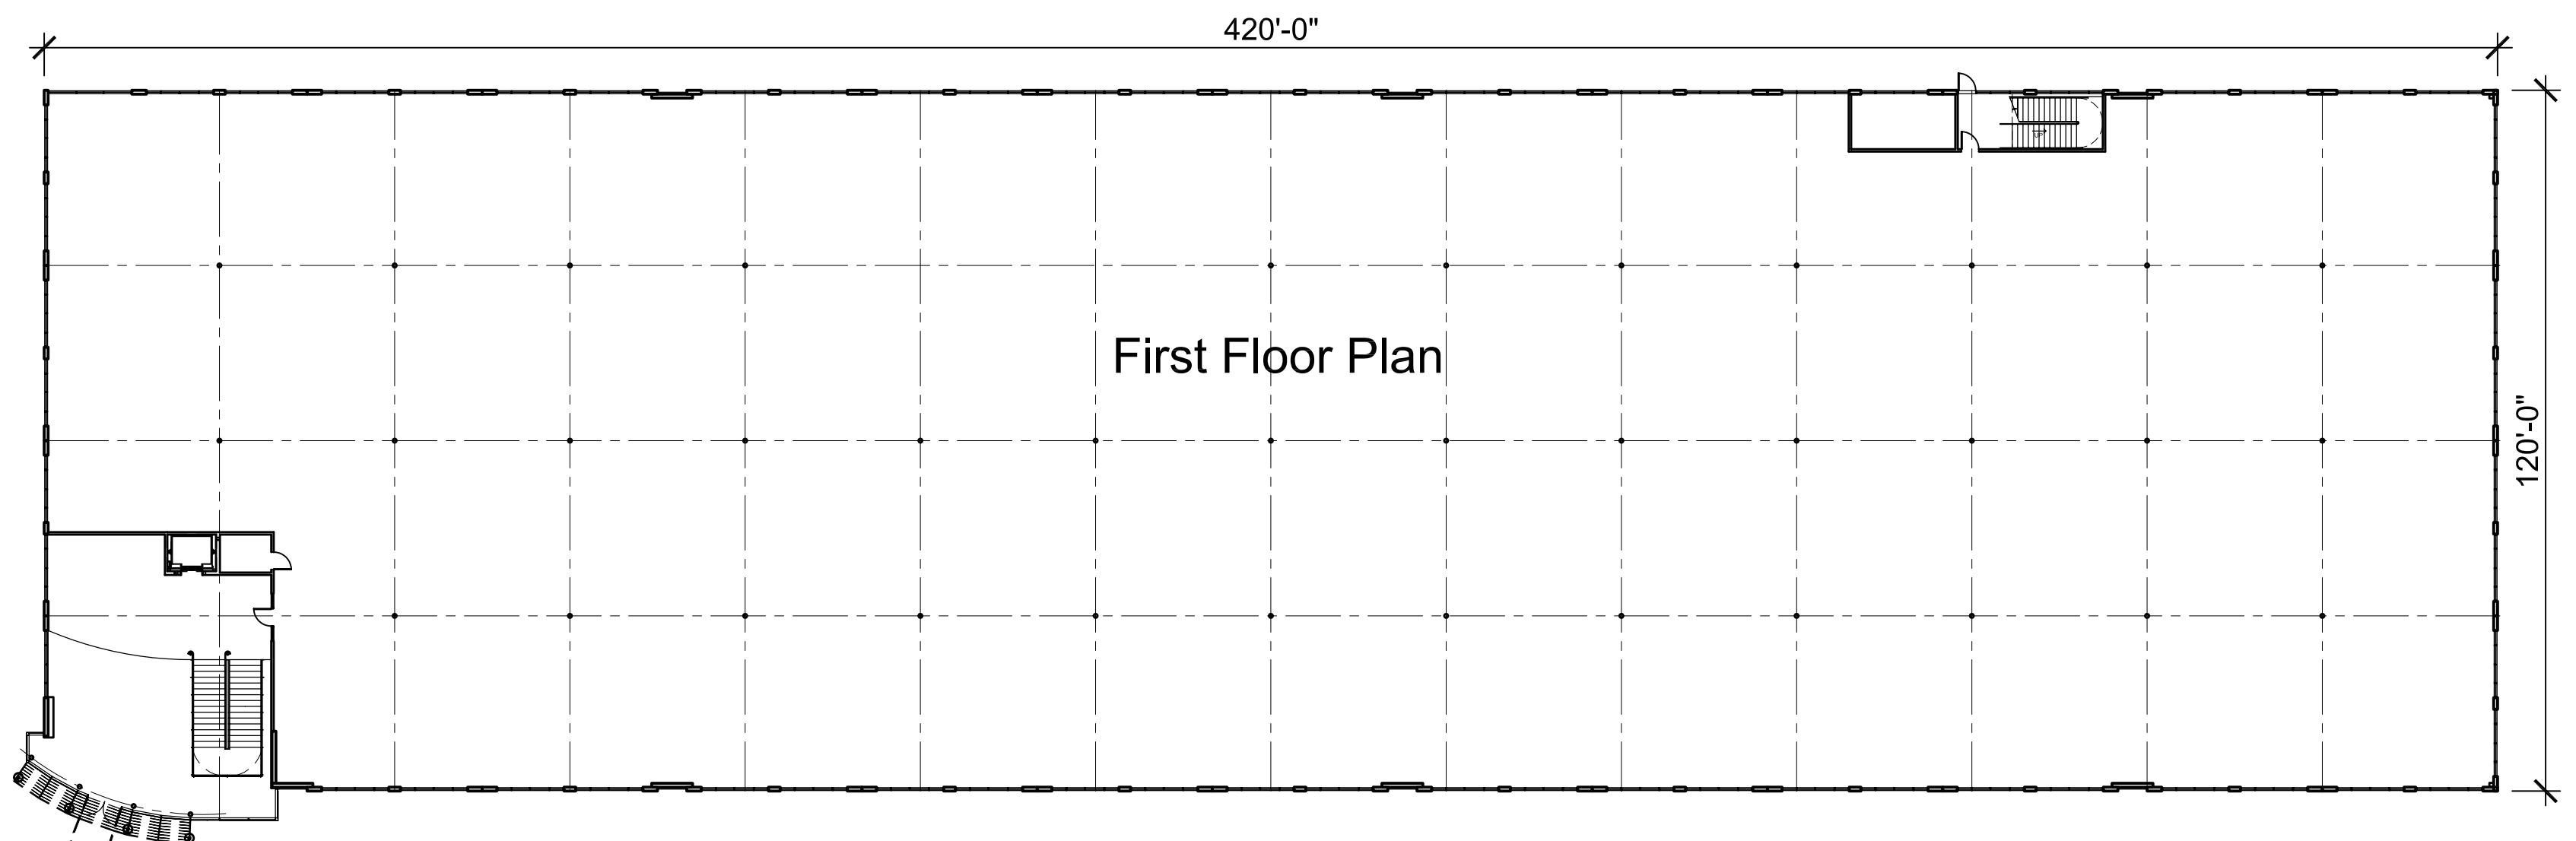

FIRST FLOOR BUILDING PLAN
Not To Scale

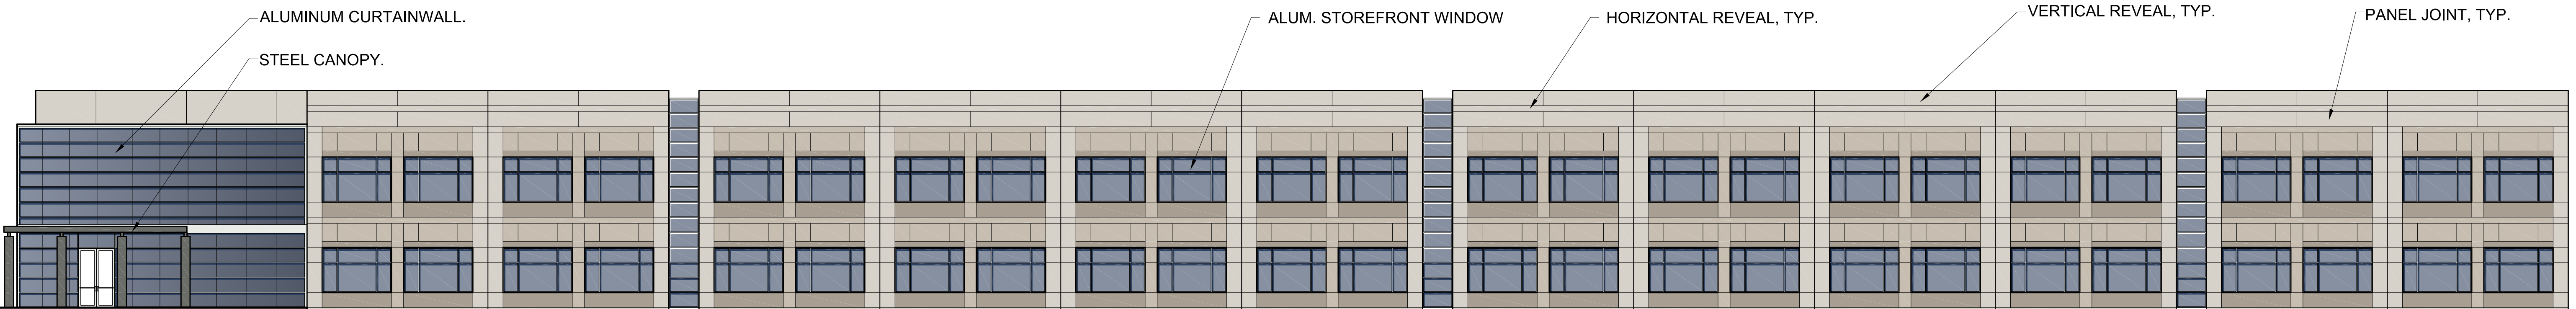

BUILDING ELEVATION
Not To Scale